


**NOTES:**

1. LIFT TO BE PAINTED AQ STANDARD ENAMEL.
2. ALL SITE WORK, CONDUIT, PIPING, ECT. BY OTHERS.
3. THIS LIFT MEETS, OR EXCEEDS ALL APPLICABLE INDUSTRY STANDARDS FOR THIS TYPE OF EQUIPMENT.

THIS PROPOSAL DRAWING IS GENERIC BY DESIGN AND IS FOR REFERANCE ONLY. PLEASE CONTACT AUTOQUIP FOR JOB SPECIFIC APPROVAL DRAWINGS.

MODEL NO: \_\_\_\_\_  
 MAX CAPACITY: \_\_\_\_\_  
 LOWERED HEIGHT: \_\_\_\_\_  
 TRAVEL: \_\_\_\_\_ 30"  
 RAISED HEIGHT: \_\_\_\_\_

**POWER UNIT, CONTROLS, AND ACCESSORIES PER QUOTATION.**

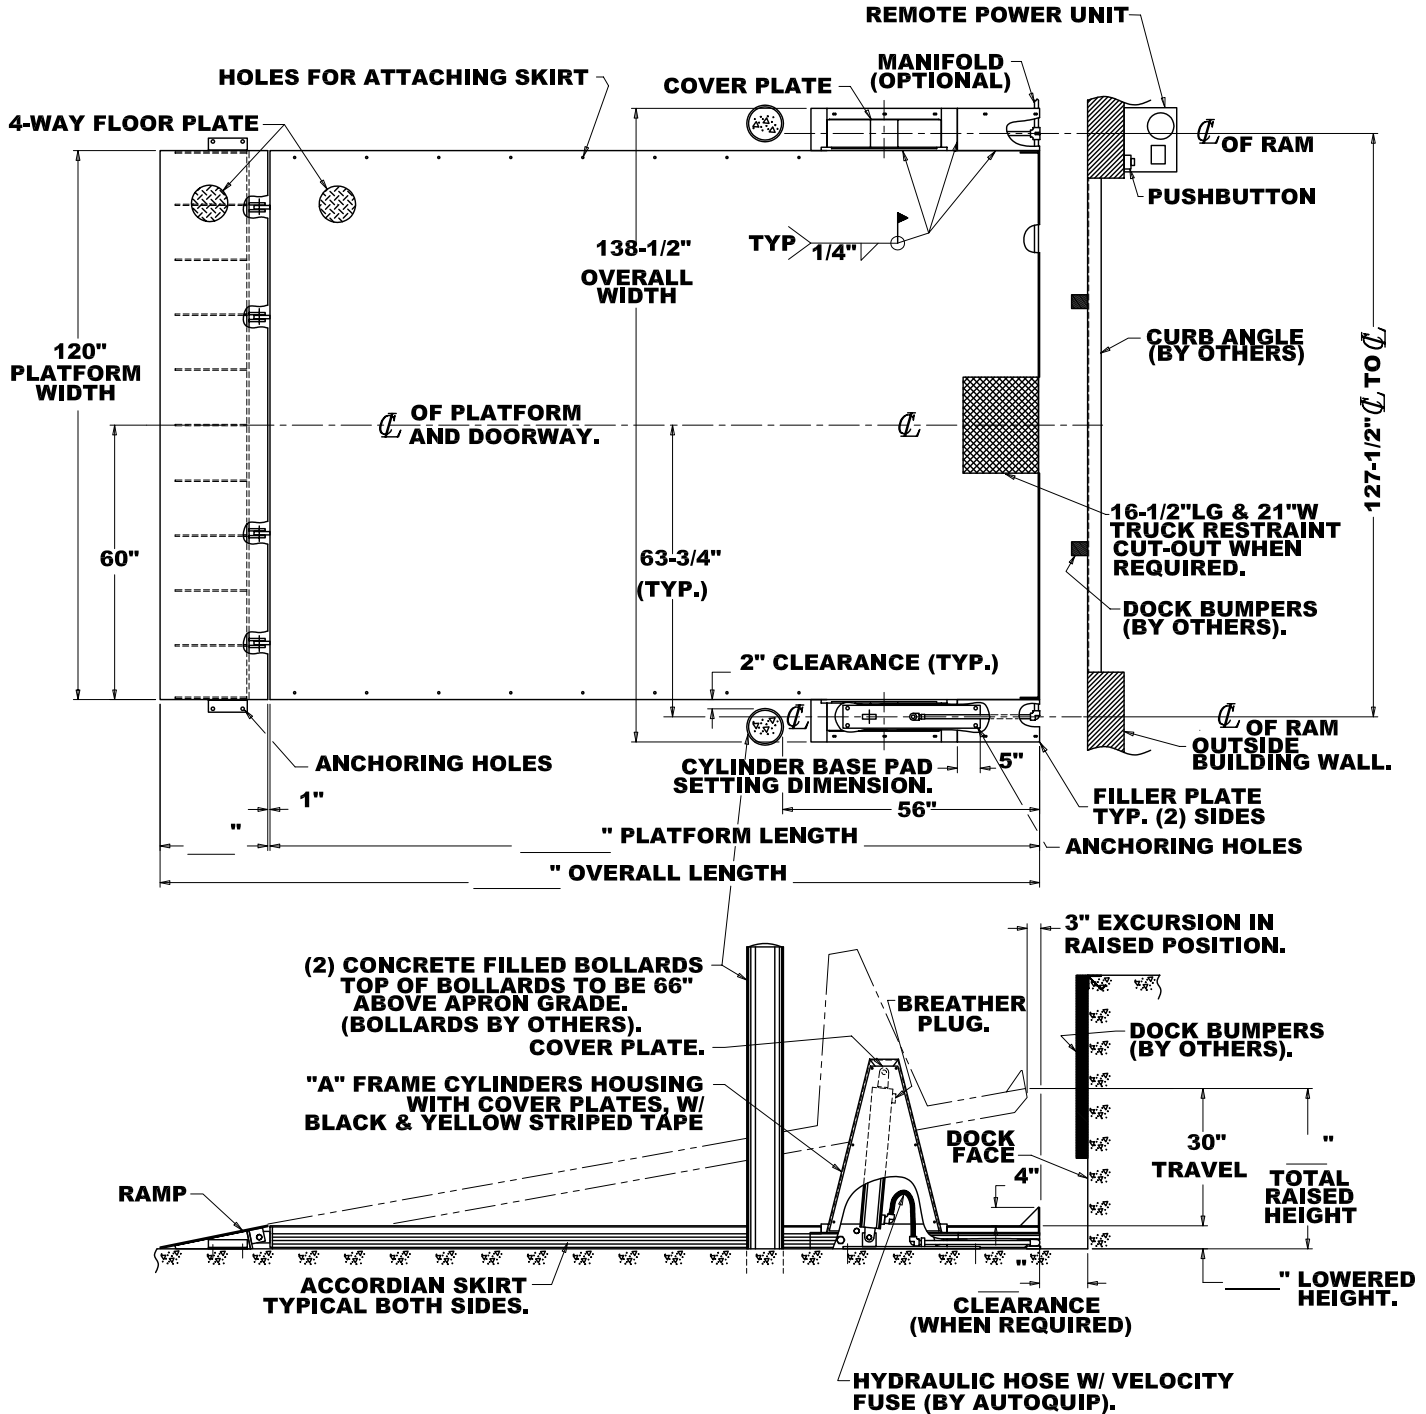

**SURFACE MOUNTED TRUCK LEVELER**

(NOT TO SCALE)  
 PROPOSAL DRAWING  
 QUOTE NO. \_\_\_\_\_

